

LAND COURT
TERRITORY OF HAWAII

MAP AND DESCRIPTION WITH APPLICATION 1652
FLORENCE ULULANI LIKE - APPLICANT
LAND SITUATED ON THE WEST SIDE OF MAMALAHOA HIGHWAY
AT KALAOA, SOUTH HILO, HAWAII, T. H.

Being a Portion of Royal Patent 7161 Land Commission Award 11216 Apana 43 to M. Kekauonohi


LOT 1

Beginning at a pipe in concrete at the Southeast corner of this parcel of land on the West side of the Mamalahoa Highway, the coordinates of which referred to Government Survey Triangulation Station "ALALA" being 12,853.82 feet South and 5,442.03 feet East and running by azimuths measured clockwise from true South:

- | | |
|---------------|--|
| 1. 90°10' | 1,252.08 feet along the remainder of Land Commission Award 11216 Apana 43 to M. Kekauonohi to a pipe; |
| 2. 165°39' | 474.05 feet along the East side of Abandoned Railroad right of way to a pipe; |
| 3. 179°28' | 63.15 feet along the remainder of Land Commission Award 11216 Apana 43 to M. Kekauonohi to the middle of Kalaoa Stream to a pipe; |
| | Thence down along the middle of Kalaoa Stream, the direct azimuth and distance between points in middle of said stream being; |
| 4. 262°02' | 988.70 feet; |
| 5. 00°00' | 415.00 feet along the remainder of Land Commission Award 11216 Apana 43 to M. Kekauonohi to a pipe, and passing over a pipe at 16.60 feet. |
| 6. 264°27'30" | 416.38 feet along the remainder of Land Commission Award 11216 Apana 43 to M. Kekauonohi to a pipe; |
| 7. 6°59' | 57.00 feet along the West side of Mamalahoa Highway to a pipe; |
| 8. 4°04'30" | 232.30 feet along the West side of Mamalahoa Highway to the point of beginning and containing an area of 14.20 Acres. |

This map is from an actual Survey on the ground made under the direct supervision of the undersigned, between July 28, 1952 and August 15, 1952 and may be checked by the Territorial Surveyor with my Field Book 577, Calculation Folder H-106 and working sheet H-106.

R. M. TOWILL
Registered Professional Surveyor

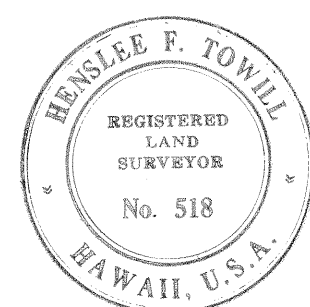

219 LYCURGUS BLDG.
HILO, HAWAII, T. H.
August 15, 1952

By Henry F. Towill
Registered Professional Surveyor
Certificate Number 518

FLORENCE ULULANI LIKE - APPLICANT

By Com Skimo
Attorney For Applicant

I hereby certify that Decree of Registration dated October 19, 1953, and numbered 1737 has issued to Florence Ululani Like covering the land described hereon, and that Owner's Certificate of Title No. 56312 has been transcribed therefrom.


Honolulu, T. H.
October 19, 1953

Abraham W. Akema
Registrar of the Land Court

I hereby certify that the survey description and map hereon has been examined and checked as to form and mathematical correctness and the monuments marking the boundaries of the land sought to be registered have been checked on the ground and found to be in accord, however the boundaries are subject to the Decision and Decree of the Judge of the Land Court.

Honolulu, T. H.
July 16, 1953
James M. Dunn
Surveyor, Territory of Hawaii.

Filed Oct. 29, 1952
Abraham W. Akema
Assistant Registrar

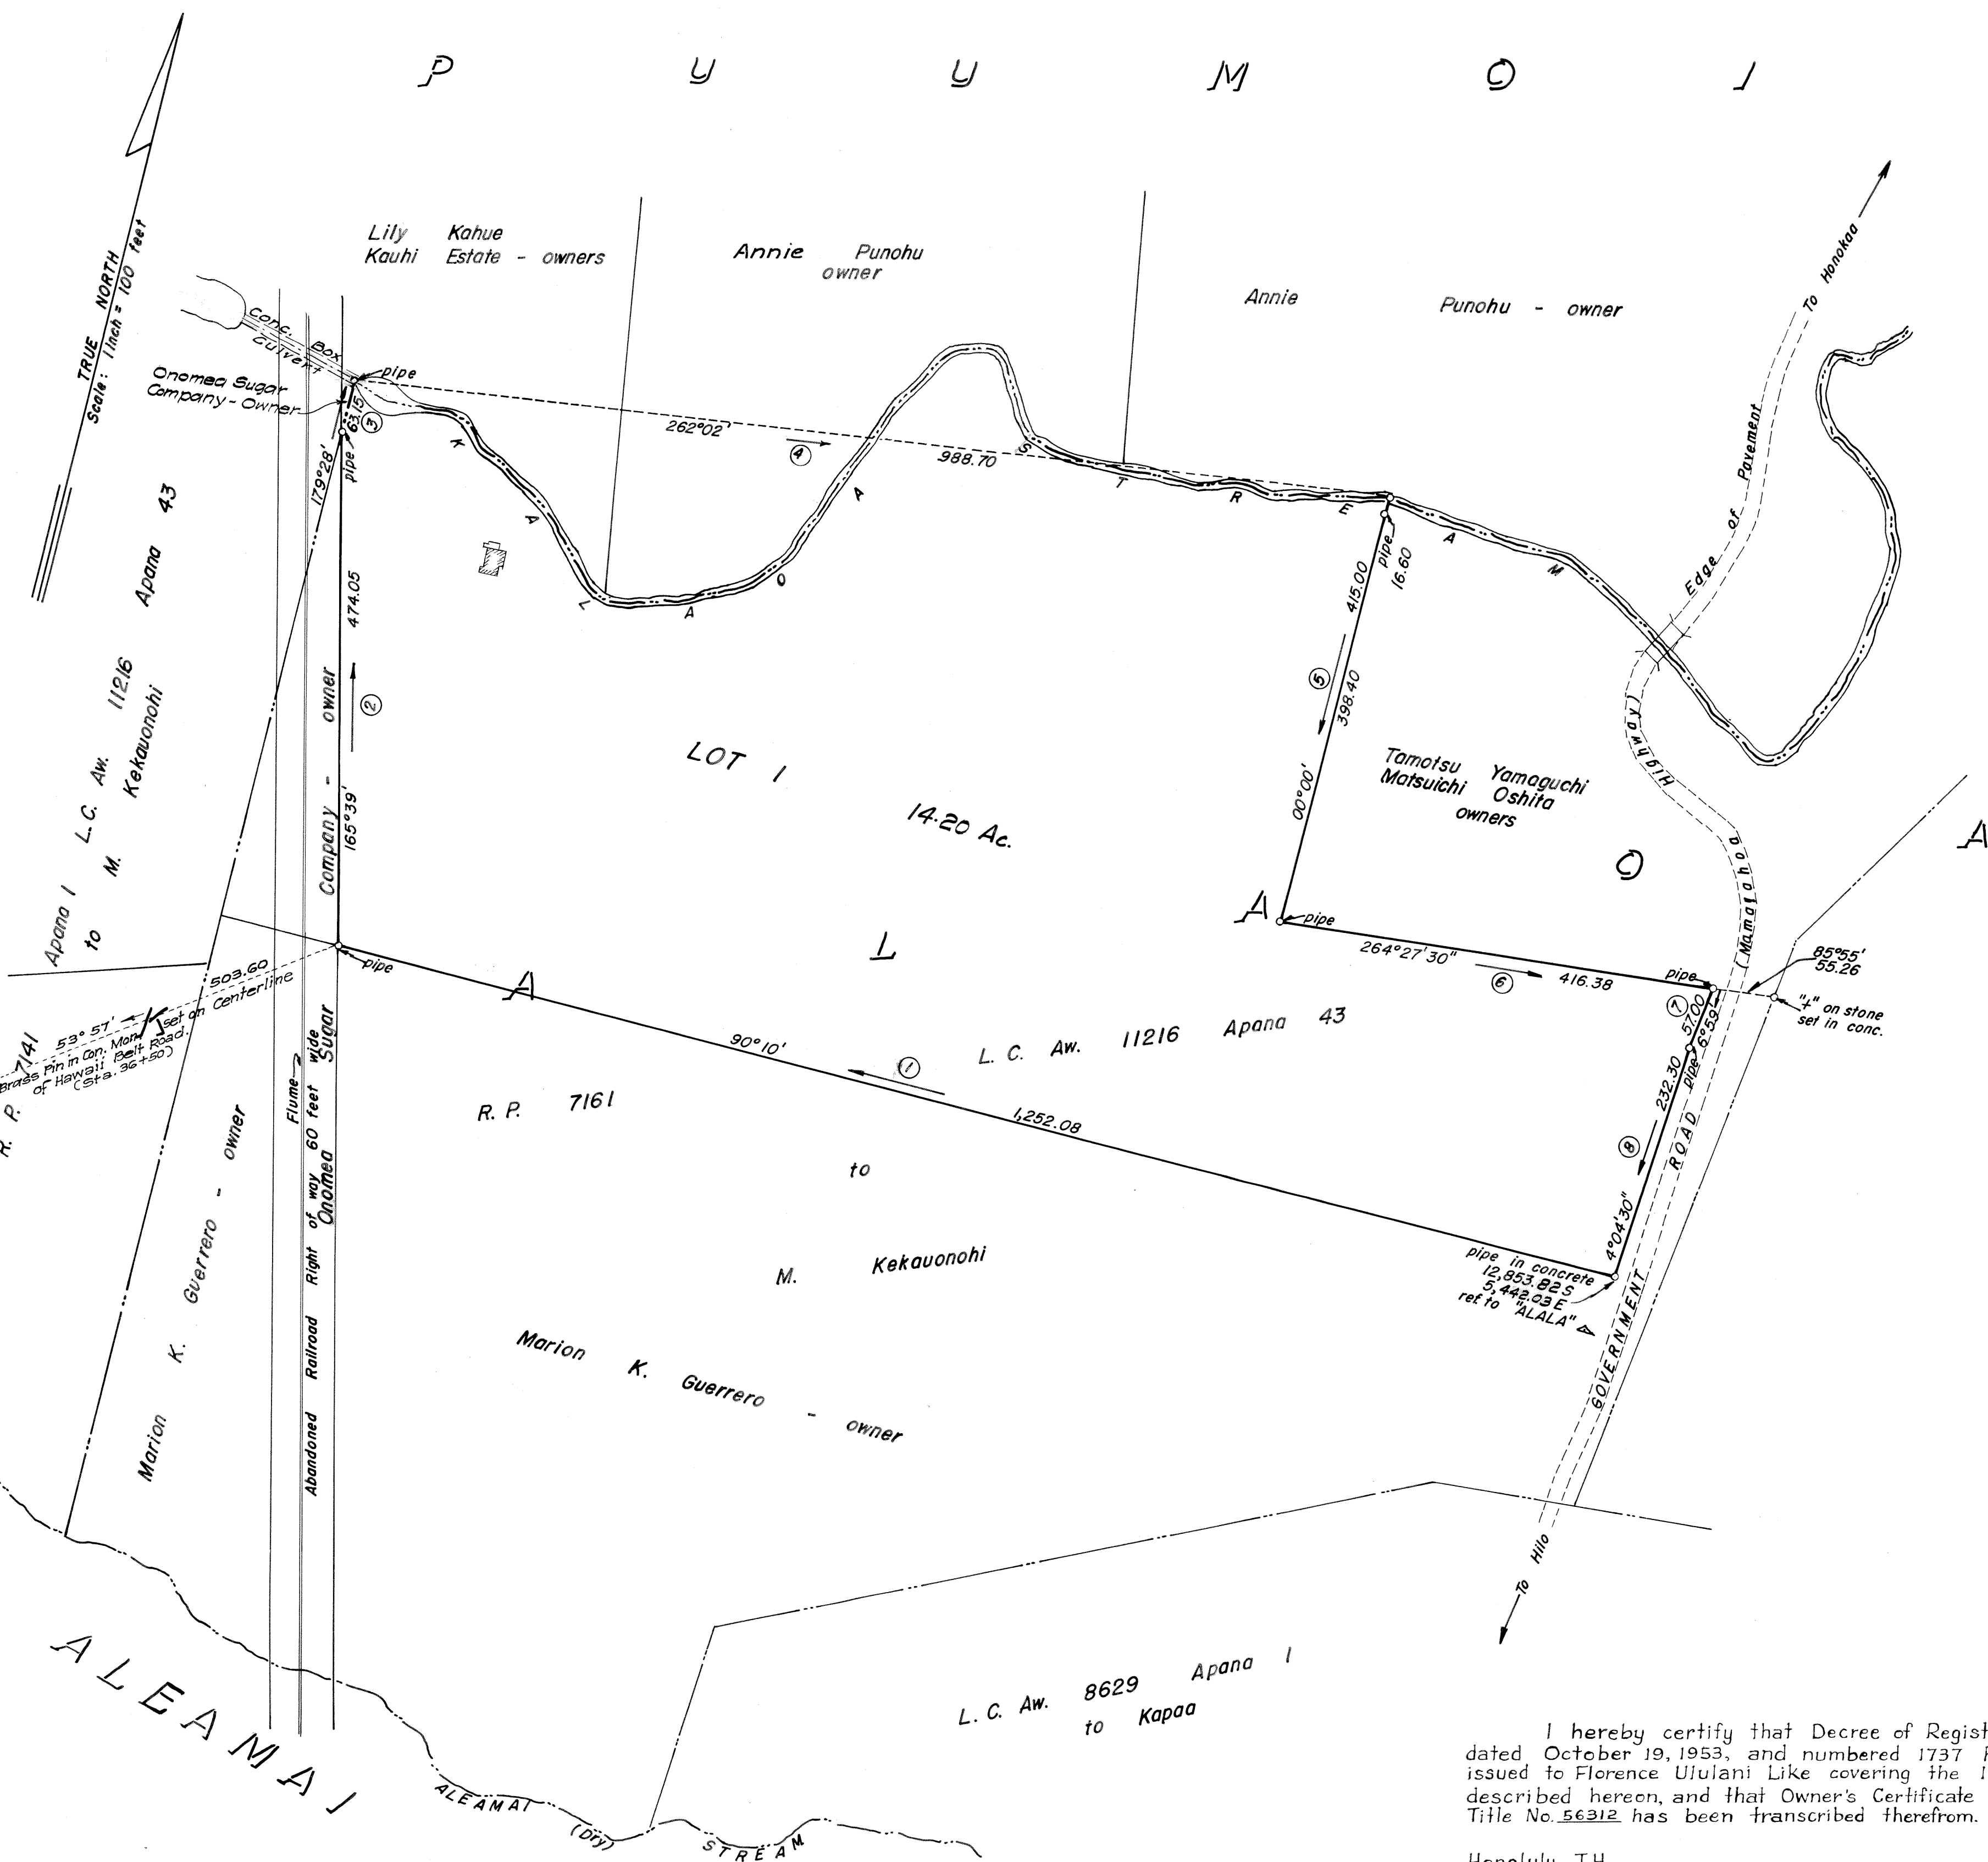

NOTE: Figures shown thus ③ indicate number of course in description.
Owners as shown on plan are from records filed with the Taxation Maps Bureau.